


| SPAN "F" QUANTITIES | | |
|---------------------------------|--------------|--------|
| | ESTIMATE | ACTUAL |
| CLASS II SURFACE PREPARATION | 1 SQ. YDS. | |
| CLASS III SURFACE PREPARATION | 1 SQ. YDS. | |
| BRIDGE JOINT DEMOLITION | 18.5 SQ. FT. | |
| SCARIFYING BRIDGE DECK | 328 SQ. YDS. | |
| HYDRO-DEMOLITION OF BRIDGE DECK | 328 SQ. YDS. | |

PAYMENT FOR CLASS II & CLASS III SURFACE PREPARATION IS BASED ON THE SQUARE FEET OF ADDITIONAL DEMOLITION REQUIRED FOLLOWING HYDRO-DEMOLITION OF THE BRIDGE DECK. SEE SPECIAL PROVISIONS.

- CLASS II SURFACE PREPARATION
- BRIDGE JOINT DEMOLITION
- SCARIFICATION & HYDRO-DEMOLITION

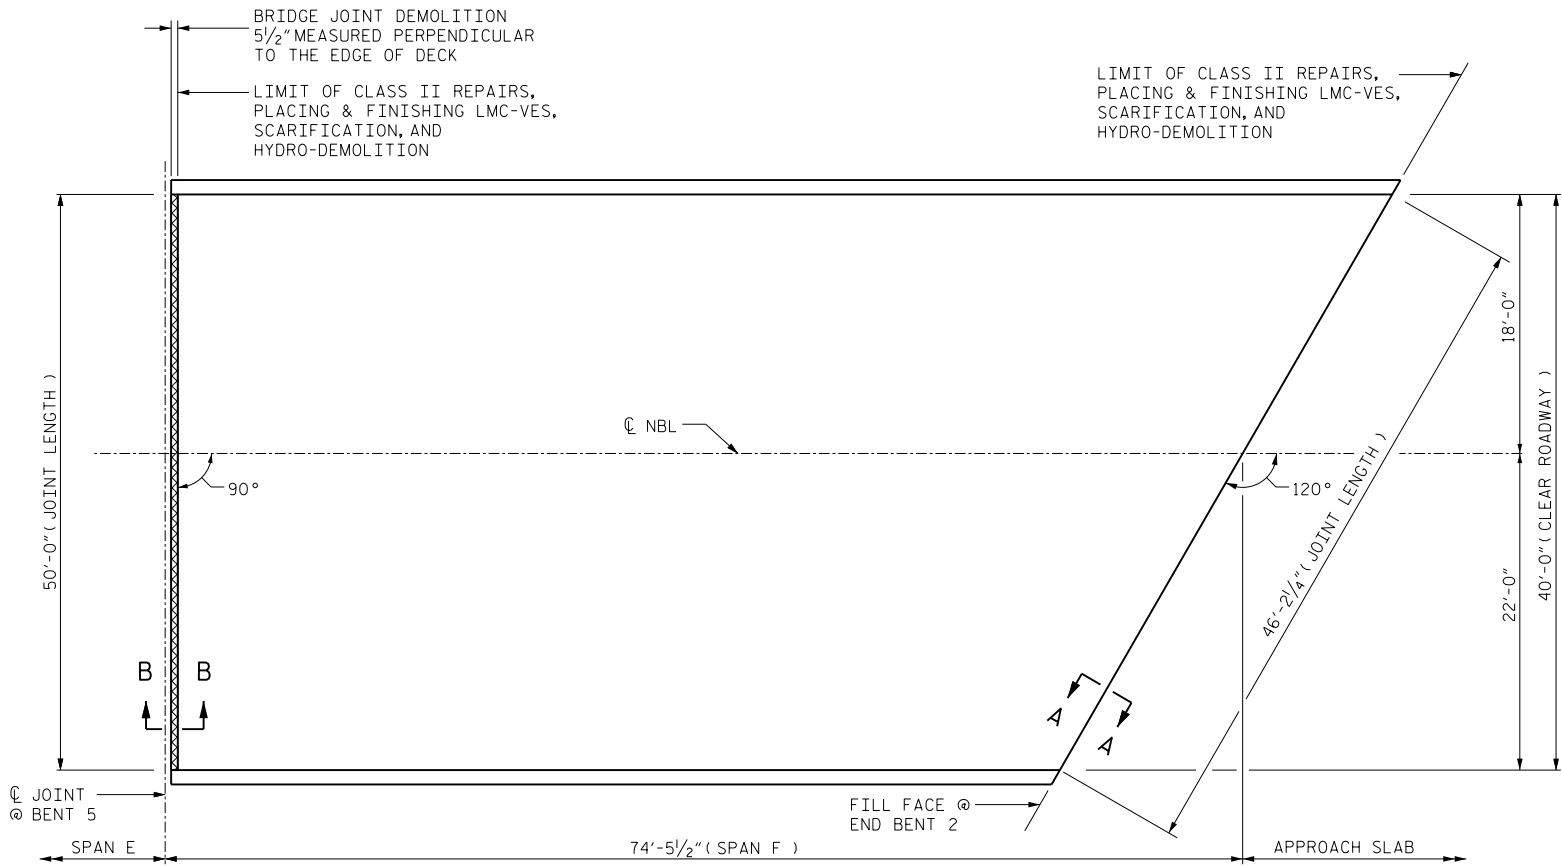

PLAN OF SPAN F
(FOR SECTION VIEW, SEE "JOINT DETAILS" SHEET S-41)

PROJECT NO. I-5763
RANDOLPH COUNTY
BRIDGE NO. 235

SHEET 6 OF 7

DocuSigned by:
Farzin Asefina
E068C40062AC435
SEAL
20103
ENGINEER
FARZIN ASEFINA

| STATE OF NORTH CAROLINA DEPARTMENT OF TRANSPORTATION RALEIGH | | | | | |
|--|-----|-------|-----|-----|-----------------|
| SURFACE PREPARATION SPAN F NBL | | | | | |
| REVISIONS | | | | | |
| NO. | BY: | DATE: | NO. | BY: | DATE: |
| 1 | | | 3 | | |
| 2 | | | 4 | | |
| SHEET NO. S-26 | | | | | TOTAL SHEETS 48 |

DRAWN BY : M. WELDON DATE : 08/2015
CHECKED BY : W. SMITH DATE : 08/2015

11/18/2015